

Do not scale from this drawing; work to figured dimensions only. All existing dimensions to be checked on site. All discrepancies must be notified to the issuing office.

This drawing is to be read in conjunction with all other relevant documentation, including that produced by other Comhairle Departments, consultants, sub-contractors and suppliers.


© Comhairle nan Eilean Siar Technical Services (20 ). No part of this drawing may be reproduced without their prior written permission.

**NOTES:**




LOCATION PLAN  
Scale 1:10000

Bernera Bridge Replacement  
NB 16472 34202

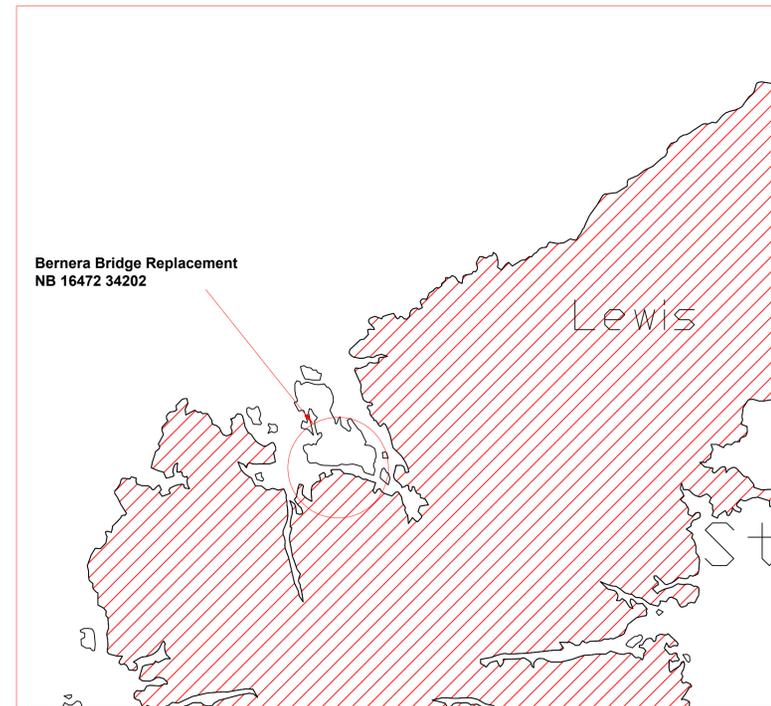

LOCATION PLAN  
Scale nts

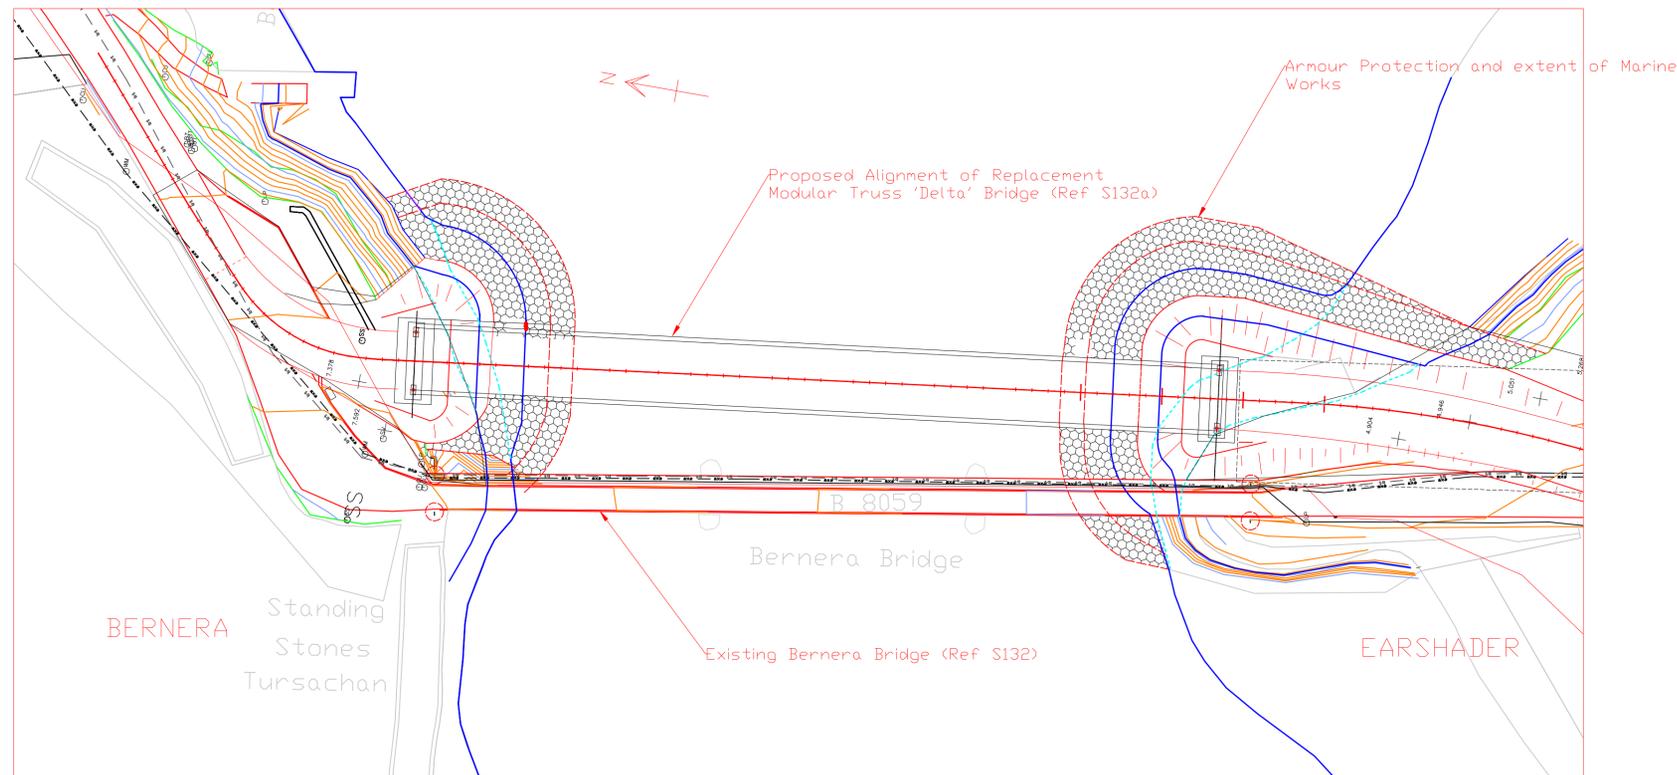

PLAN  
PROPOSED BRIDGE  
Scale 1:500

rev	description	drawn	ckd	date
-----	-------------	-------	-----	------



COMHAIRLE NAN EILEAN SIAR  
FINANCE, RESOURCES AND ASSETS:  
ROADS, BRIDGES AND LIGHTING

**Project:**  
**Bernera**  
**Replacement Fixed Crossing**

**Drawing:**  
**Location Plan**

**Project No:** T495

<b>Scale:</b> A Shown	<b>Date:</b> 15-09-20
<b>Original Size:</b> A1	<b>Drawn:</b> AMG
	<b>Checked:</b> AMG

Angus M Gillies, BEng., MSc., CEng., MICE  
Bridges Engineer  
Sandwick Road, Stornoway, HS1 2BW ☒ Balivanich, Benbecula, HS7 5LA ☒  
T: 01851 600501 T: 01870 602425

**PRELIMINARY**

**DRAWING No.** 2B (5B 40) 000 **Rev:** B1